




FRONT ELEVATION $1/8" = 1'-0"$

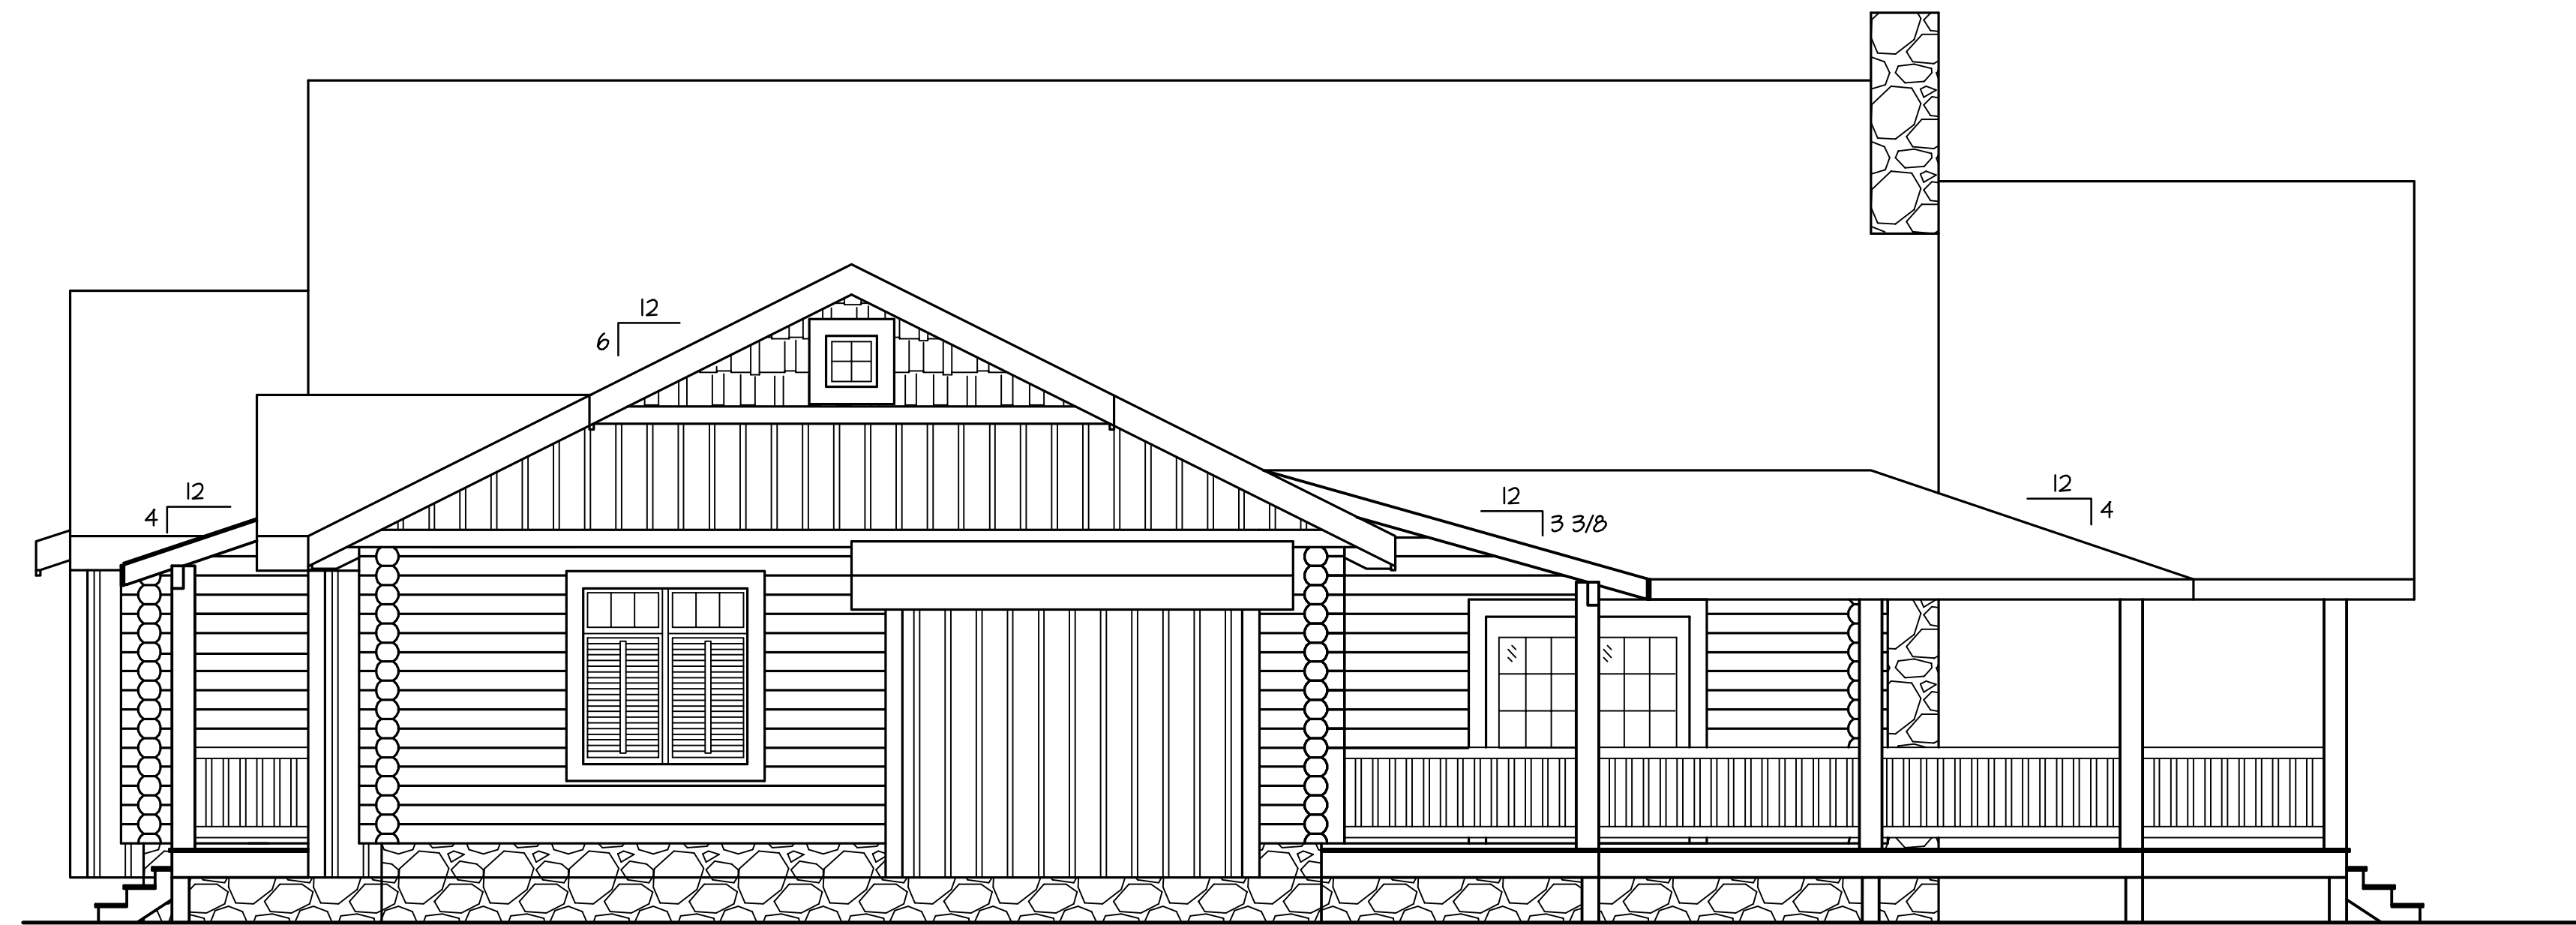

RIGHT ELEVATION $1/8" = 1'-0"$