


REAR ELEVATION $1/8" = 1'-0"$

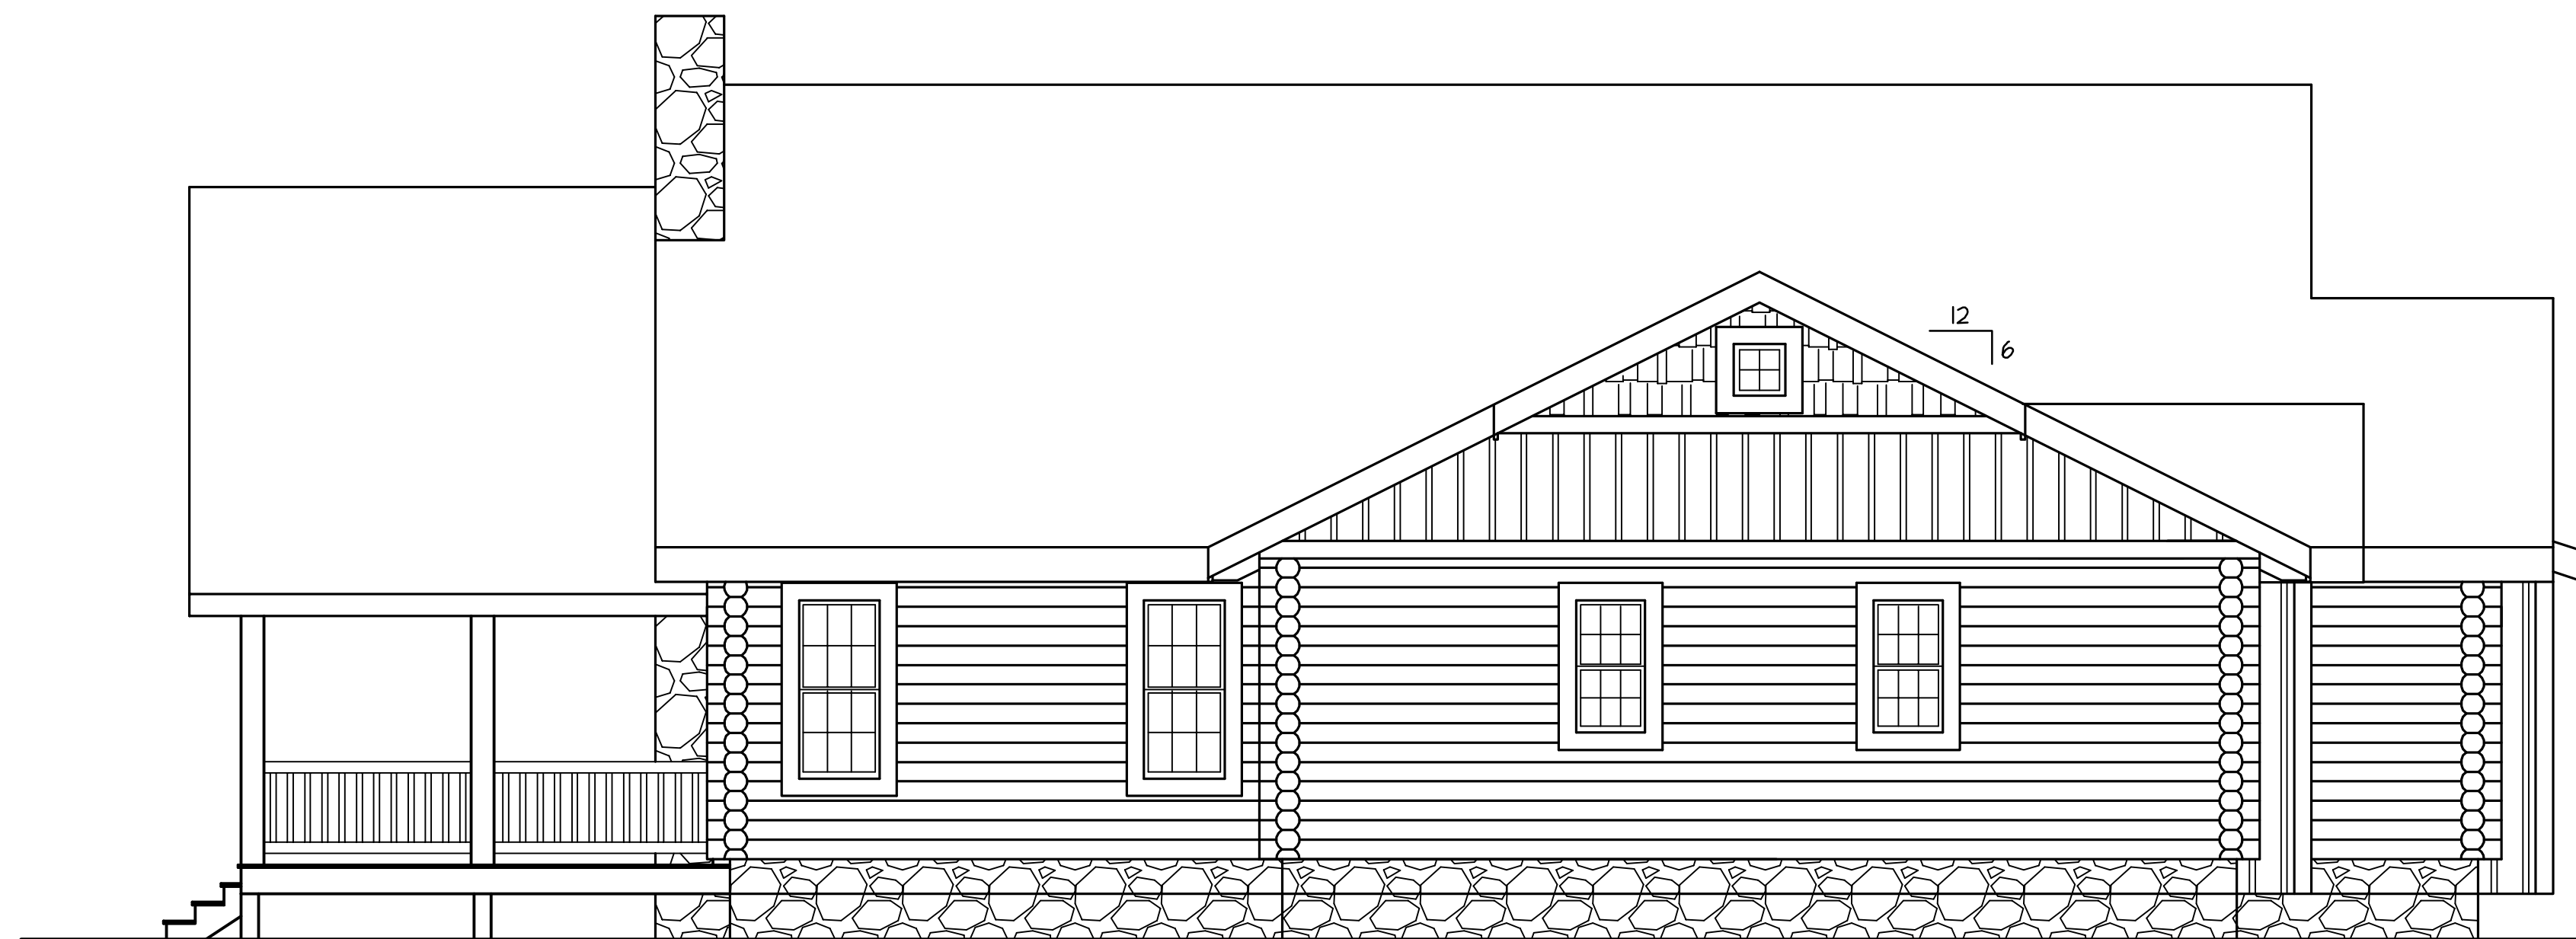

LEFT ELEVATION $1/8" = 1'-0"$